



K:\TOW_Civil\City\ST LOUIS PARK\CEDAR LAKE RD PH2\CAD\Plan Sheets\Exhibits\Cedar-PH2 - Roundabout Exhibit.dwg 12/3/2024 12:29 PM

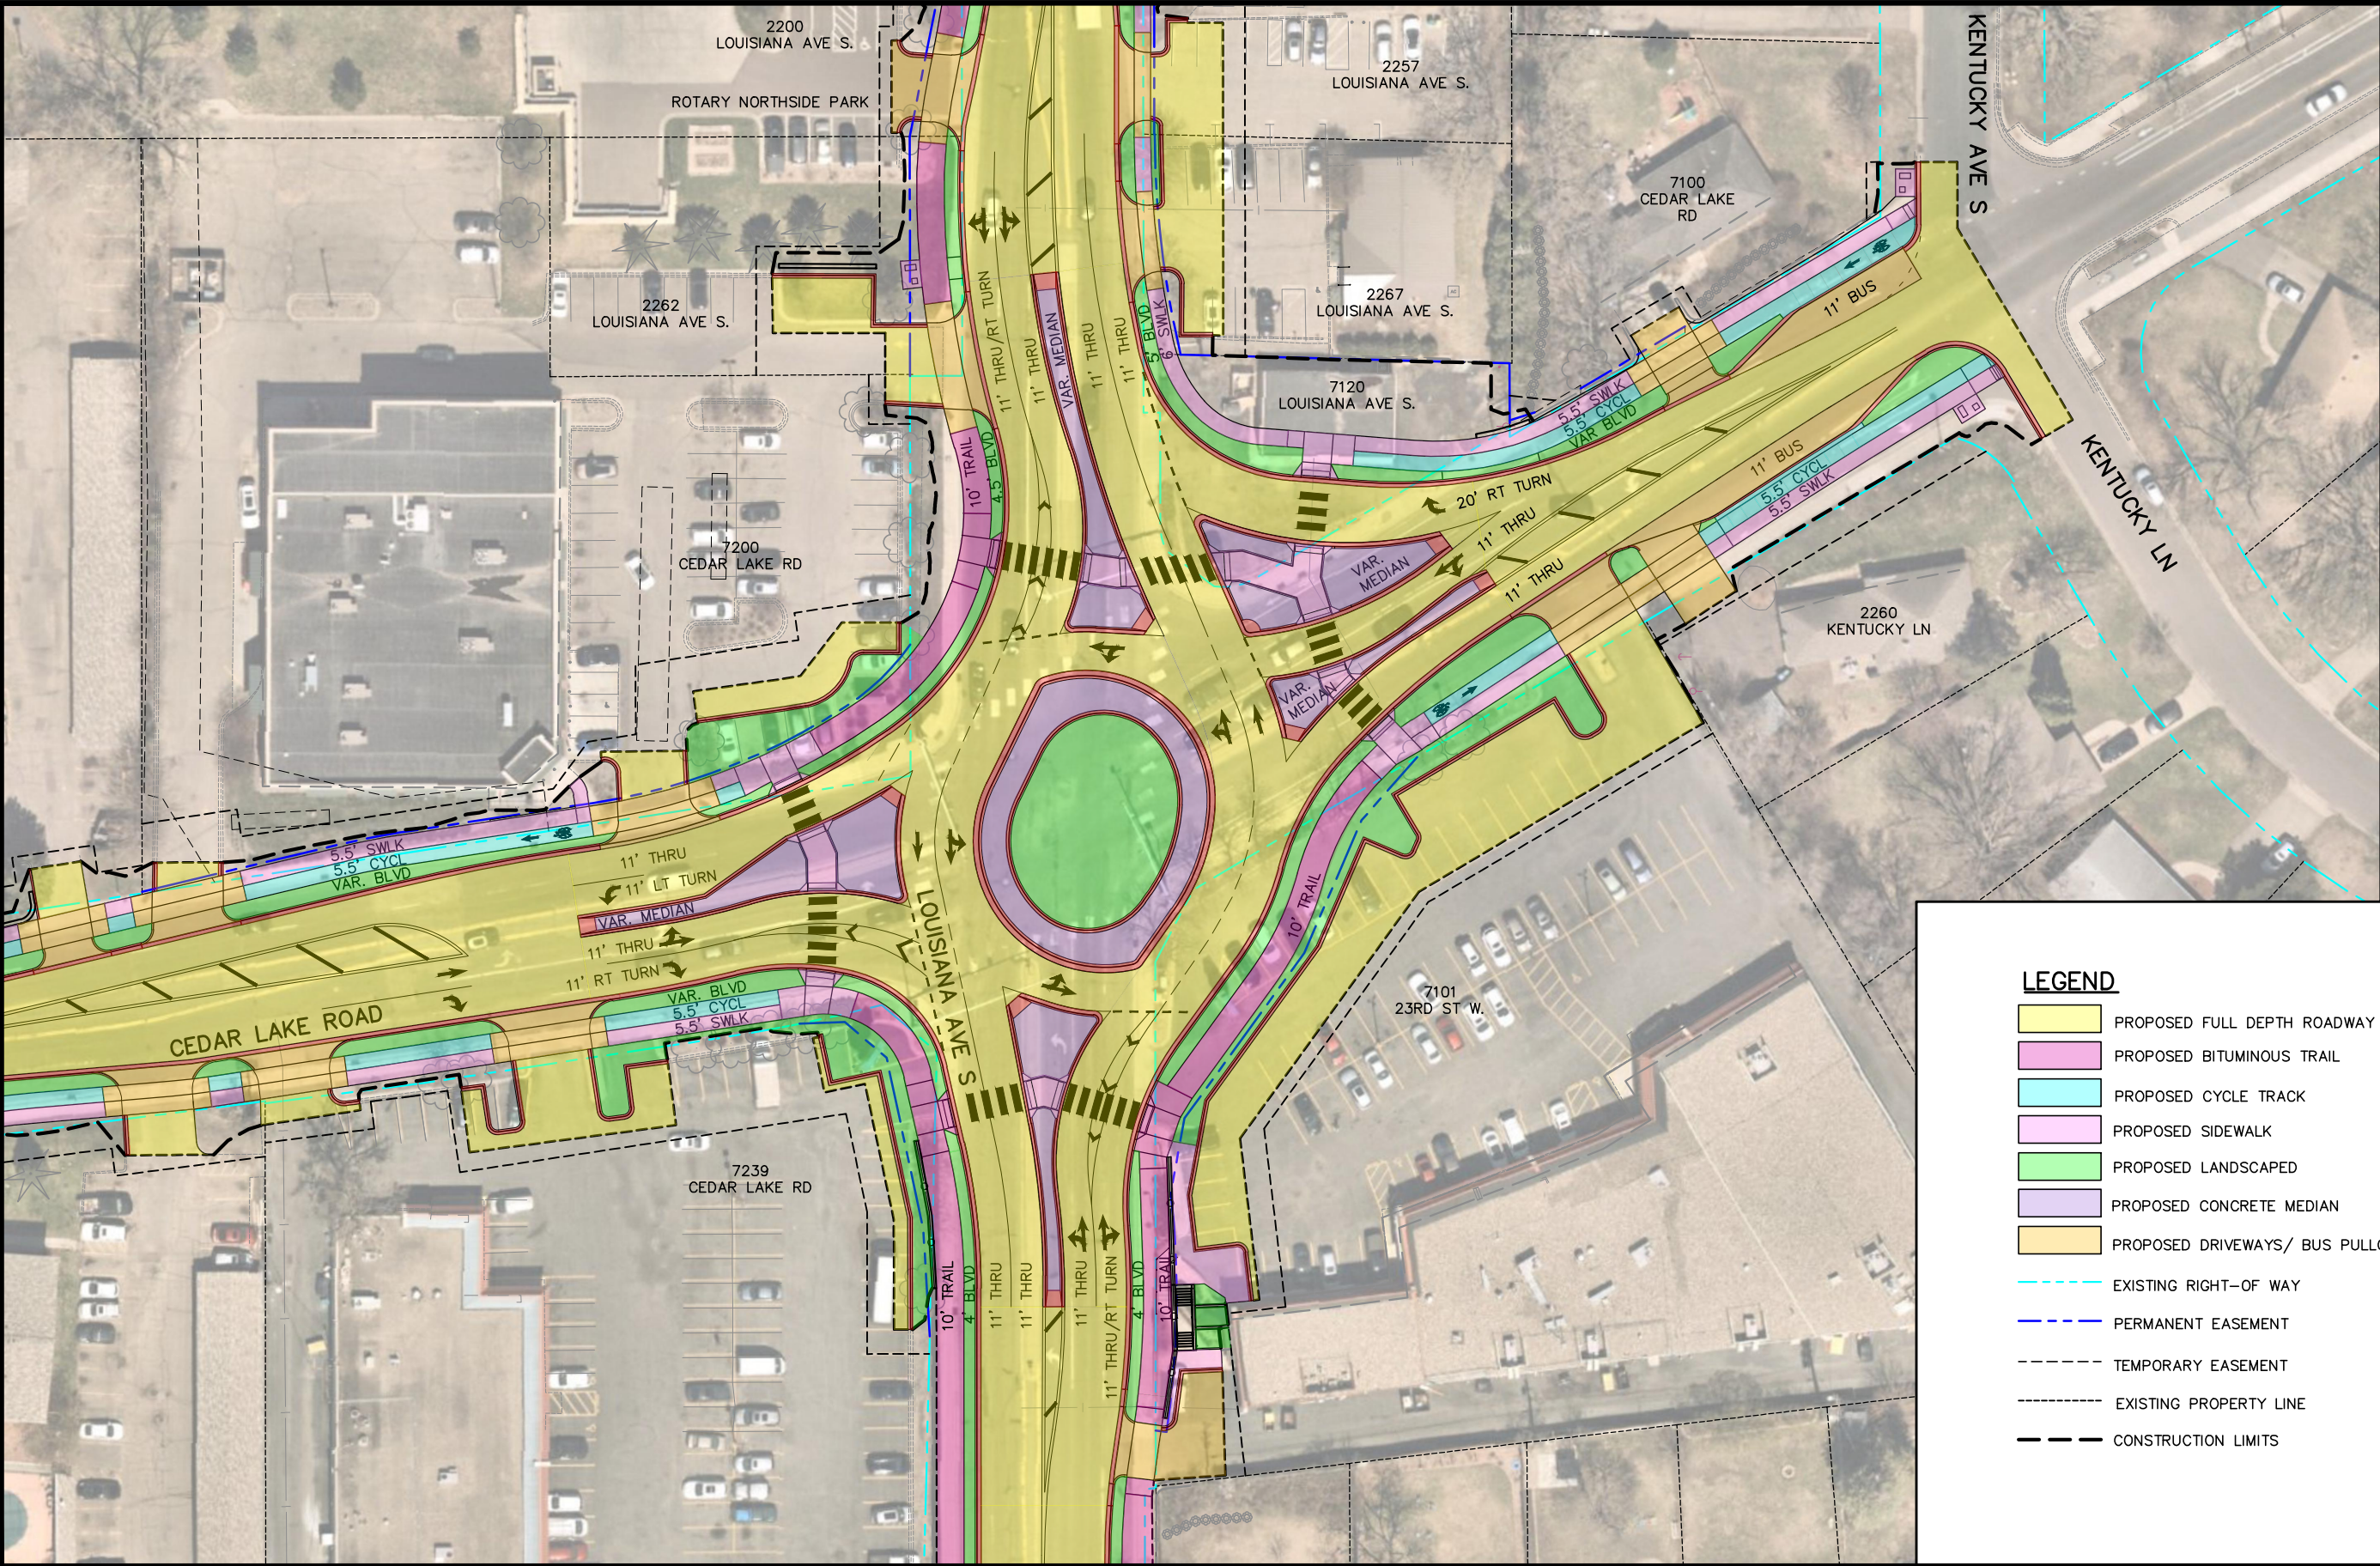

LEGEND

- PROPOSED FULL DEPTH ROADWAY
- PROPOSED BITUMINOUS TRAIL
- PROPOSED CYCLE TRACK
- PROPOSED SIDEWALK
- PROPOSED LANDSCAPED
- PROPOSED CONCRETE MEDIAN
- PROPOSED DRIVEWAYS/ BUS PULLOUTS
- EXISTING RIGHT-OF WAY
- PERMANENT EASEMENT
- TEMPORARY EASEMENT
- EXISTING PROPERTY LINE
- CONSTRUCTION LIMITS

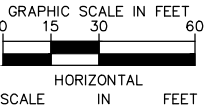

CITY OF ST. LOUIS PARK
CEDAR LAKE ROAD AND LOUISIANA AVE IMPROVEMENTS
RHODE ISLAND AVE TO KENTUCKY AVE &
W 24TH STREET TO I-394

ROUNDBOUT EXHIBIT
CEDAR LAKE RD & LOUISIANA AVE

CITY PROJECT	4024-1100
S.P.	163-296-007
S.P.	163-301-004