


Typical Sections

PREFERRED ALTERNATIVE
ALTERNATE ROUTE

EXISTING TYPICAL SECTION
Louisiana Avenue

CEDAR LAKE RD TO 14TH ST

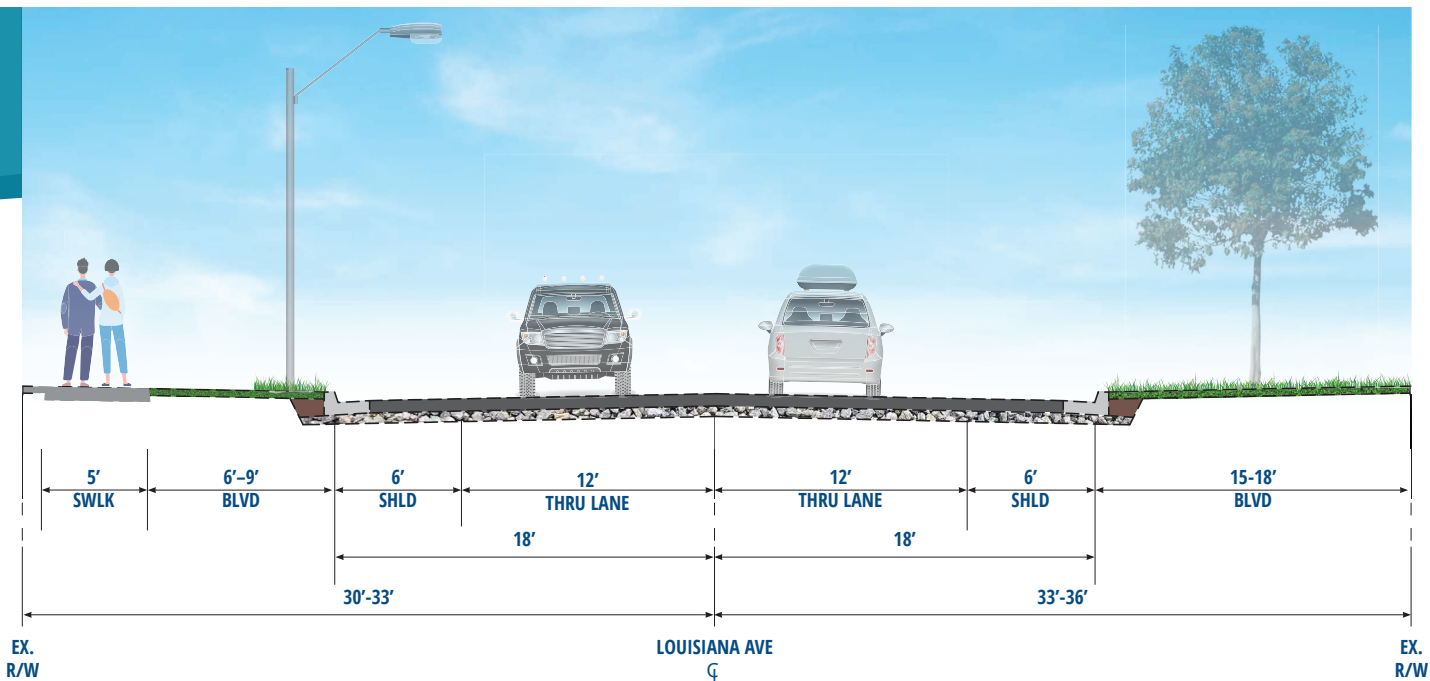

PROPOSED TYPICAL SECTION
Louisiana Avenue

CEDAR LAKE RD TO 14TH ST

