

AQUILA NEIGHBORS

3450 3437 3436 3433 3429

8812 8800 8724 8710 8700 8624 8616 8608 8600 8536

8824 8817 8801 8725 8715 8705 3501 3503 3507 3509 3512 3513 8535



35TH ST W 35TH ST W 35TH ST W

PROPOSED RETAINING WALL


EXISTING 30.00' PROPOSED 30.00'

AQUILA AVES

ZINRAN AVES

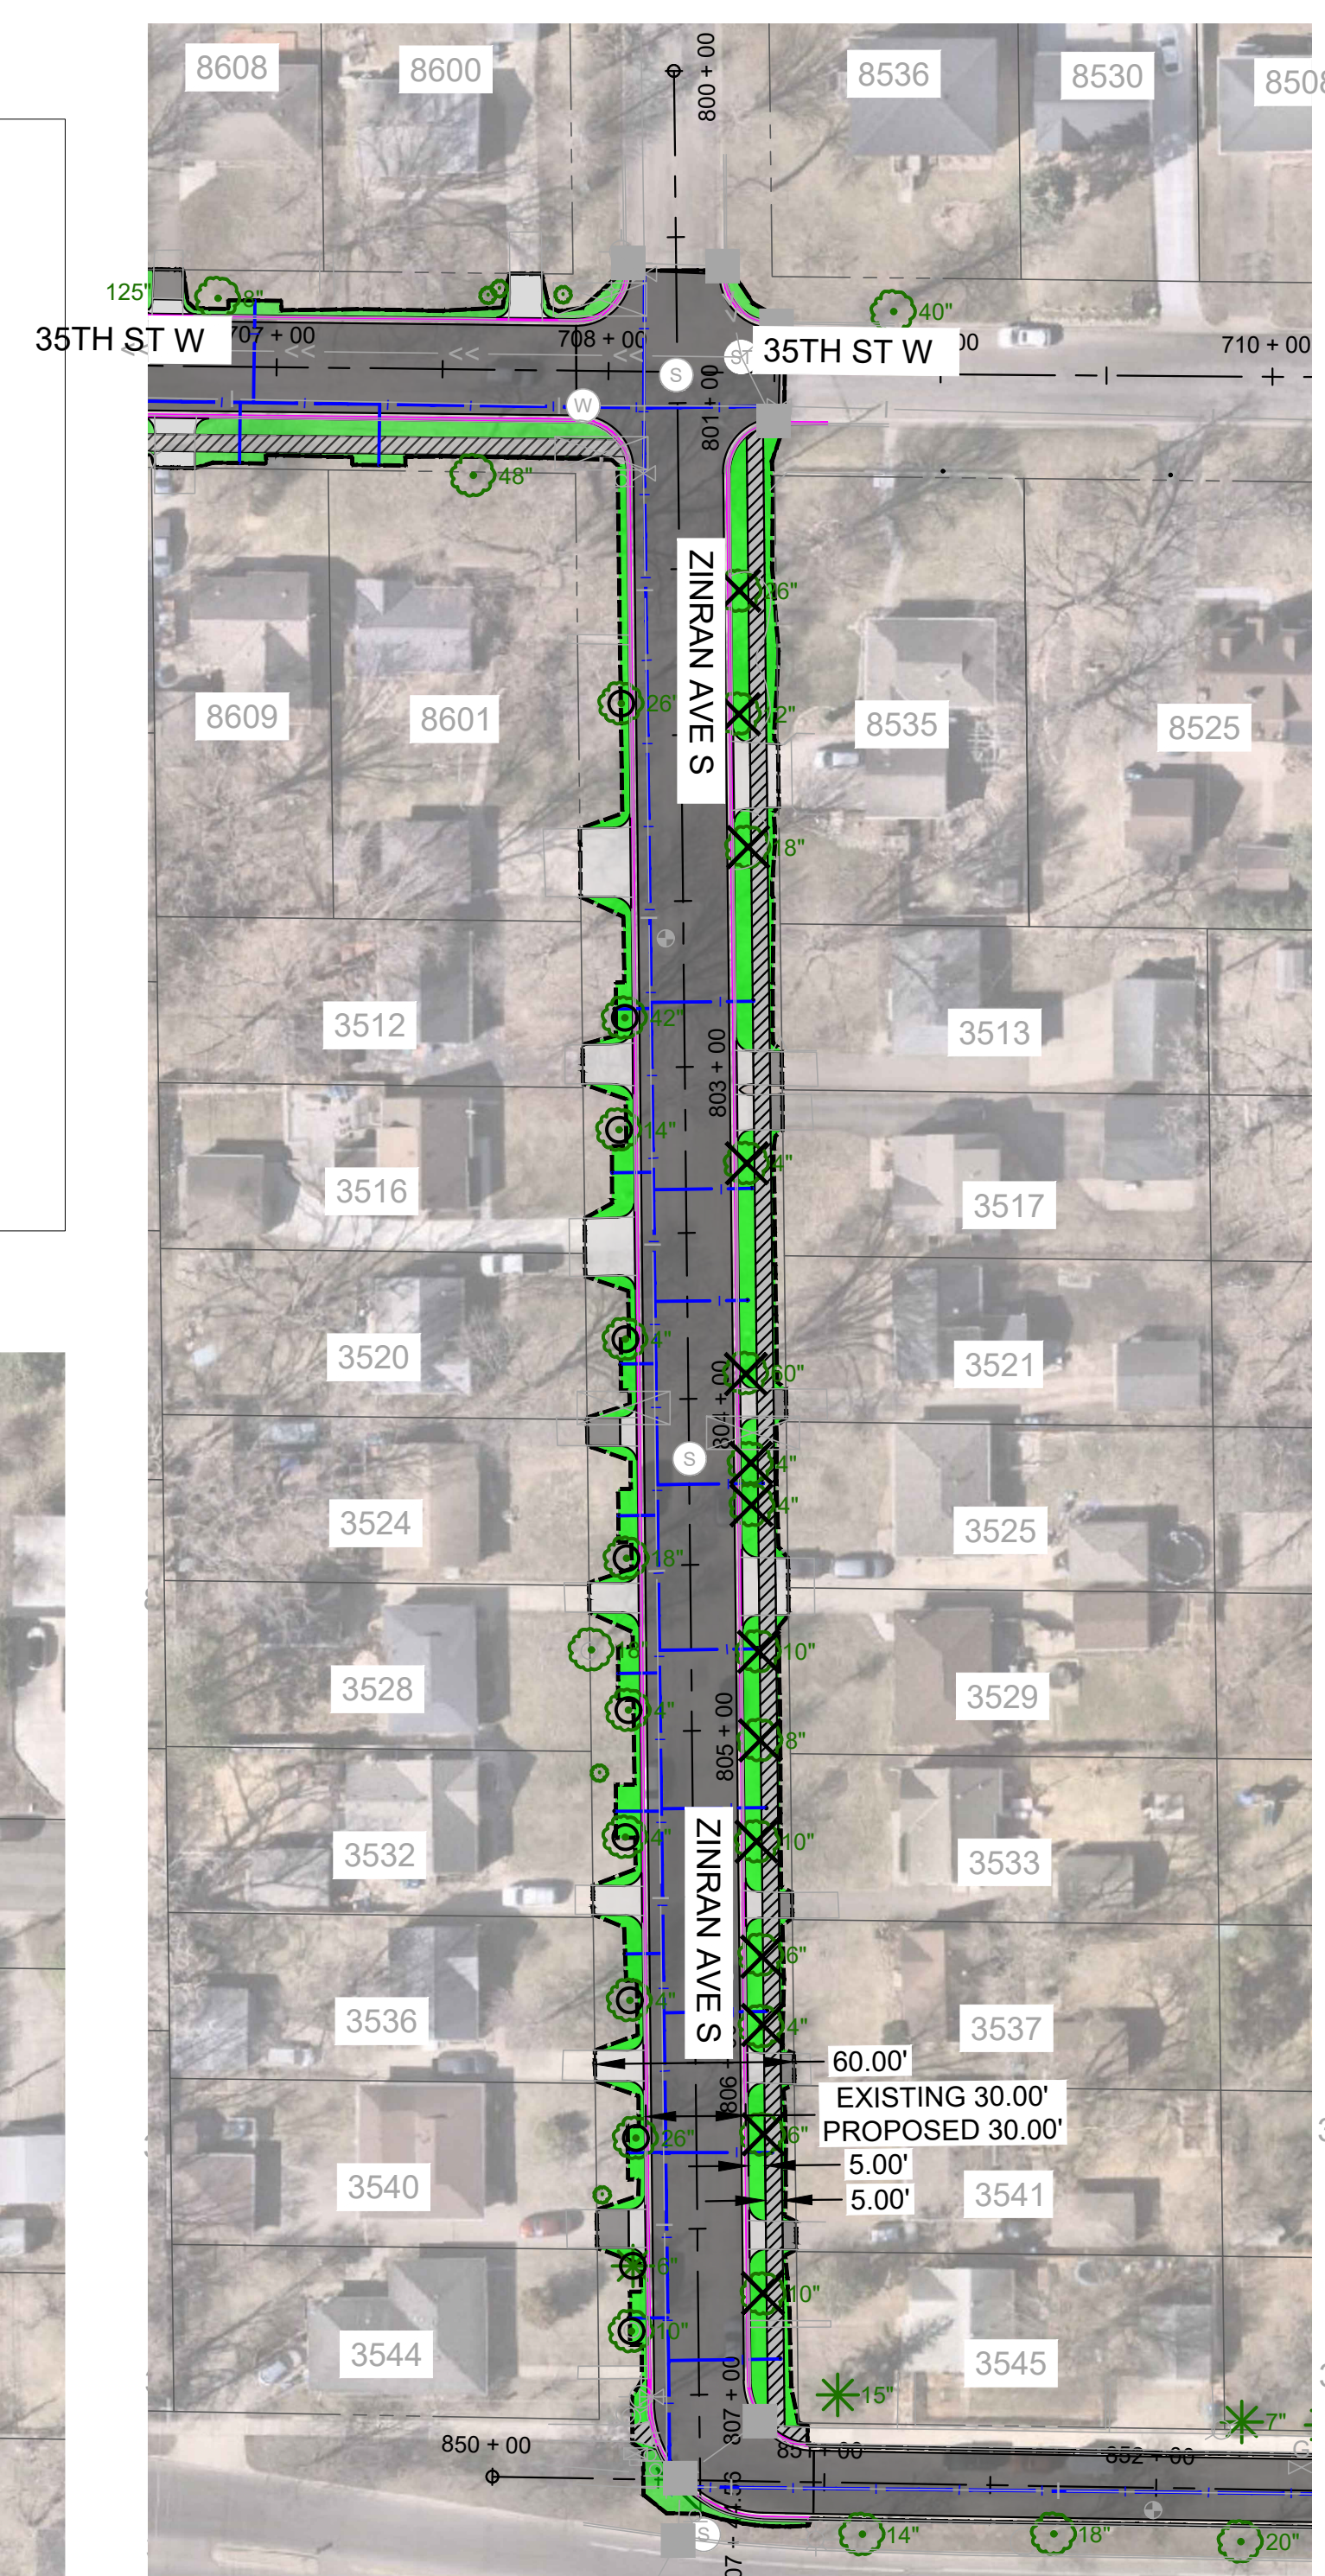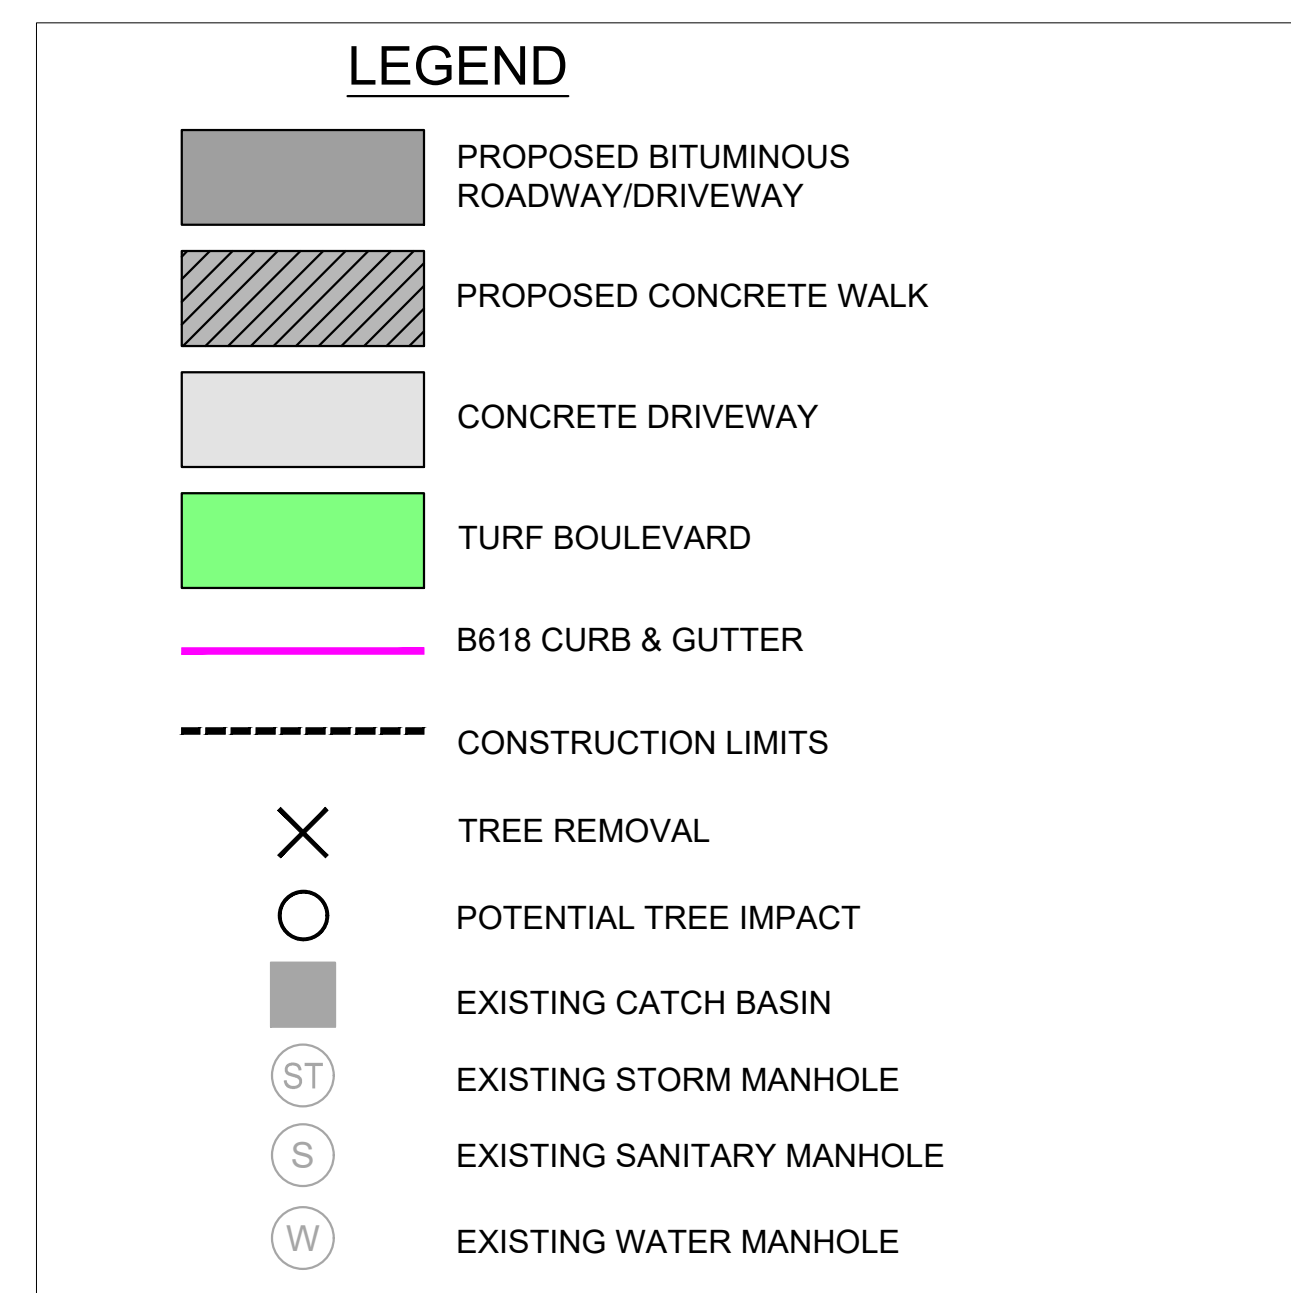

ZINRAN AVE, EAST SIDEWALK OPTION*

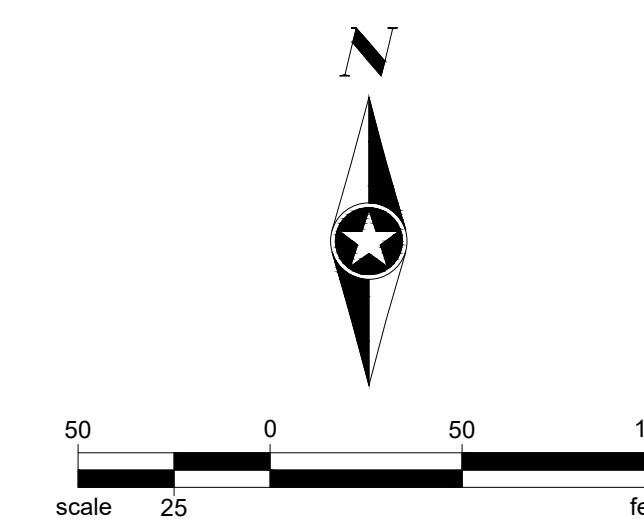

ZINRAN AVE, WEST SIDEWALK OPTION*

* EVALUATING BOTH SIDE OF THE STREET
FOR SIDEWALK BUT ONLY ONE (OR
NEITHER) SIDE COULD BE RECOMMENDED